


Changes : TWY and Buildings.

ARP : 55 44 25.16N 009 09 06.40E
On RWY, 1075 M from THR 09


AD ELEV : 247 FT

ELEV in FT
Dimensions / Distances in M

Billund APP : 127.575
Billund TWR : 119.000
ATIS : 118.775

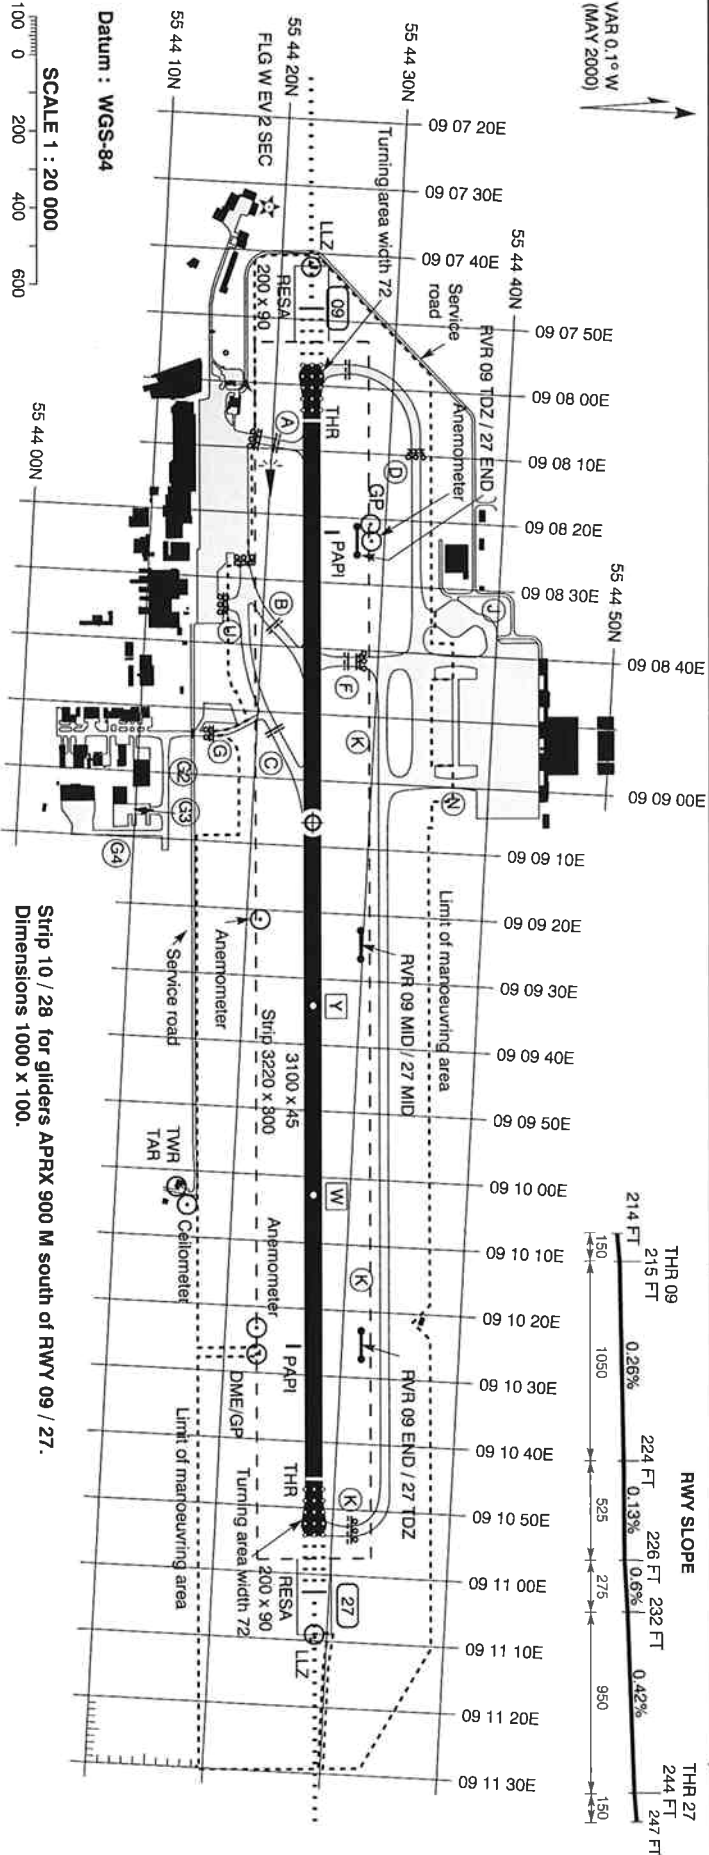

Strip 10 / 28 for gliders APRX 900 M south of RWY 09 / 27.
Dimensions 1000 x 100.

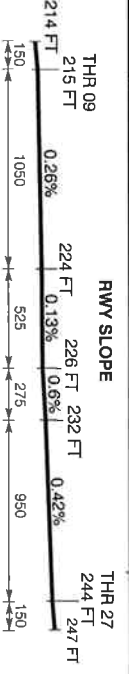

NR	Direction	THR PSN	Pavement Strength	Day marking	Declared distances				APCH and RWY LGT (Unless otherwise stated lighting is LH adjustable)	THR	TDZ	PAPI	Centre line	Edge	End
					PSN	TORA	TODA	ASDA							
09	086.8° GEO 086.9° MAG	55 44 23.24N 009 08 05.34E	Asphalt PCN 110 F / A / X / T	THR RWY NR Aiming point TDZ Centre line Side stripes	D	3100	3100	3100	2950	900 M CAT II and III	900 M Green	3° MEHT 52 FT	3100 M 15 M	150 M Red 2950 M White 60 M	Red
					A B/F C	2891 2350 2030	2891 2350 2030	2891 2350 2030	2950						
27	266.8° GEO 266.9° MAG	55 44 28.20N 009 10 45.60E	Asphalt PCN 110 F / A / X / T	THR RWY NR Aiming point TDZ Centre line Side stripes	K	2950	2950	3100	2950	900 M CAT II and III	900 M Green	3° MEHT 51 FT	3100 M 15 M	150 M Red 2950 M White 60 M	Red
					W Y C B/F	3100 2050 1550 950	3100 2050 1550 950	2200 1700 1100 780	2950						

OTHER : Secondary power supply : Yes, switch-over time CAT II and III MAX 1 SEC, otherwise MAX 15 SEC.

OBSTACLES : All obstacles are marked by day and night.